




COMMITTENTE	Maxi Studio srl via Dell'Artigianato , 36043 Camisano V.no (VI) ABUS - August Bremicker Sohne KG Altenhofer Weg 25, 53300 WetteRuhr (DE)
PROGETTAZIONE	Architetto Carlo Filippi via Roma 25/c, 35010 Villafranca Padovana (PD) Architetto Monia Doni via Roma 25/c, 35010 Villafranca Padovana (PD)

	DATA Rev 01
	REV Rev 01
SCALA:	TAV TAV 02

SCALA:

CALCOLO SUPERFICI

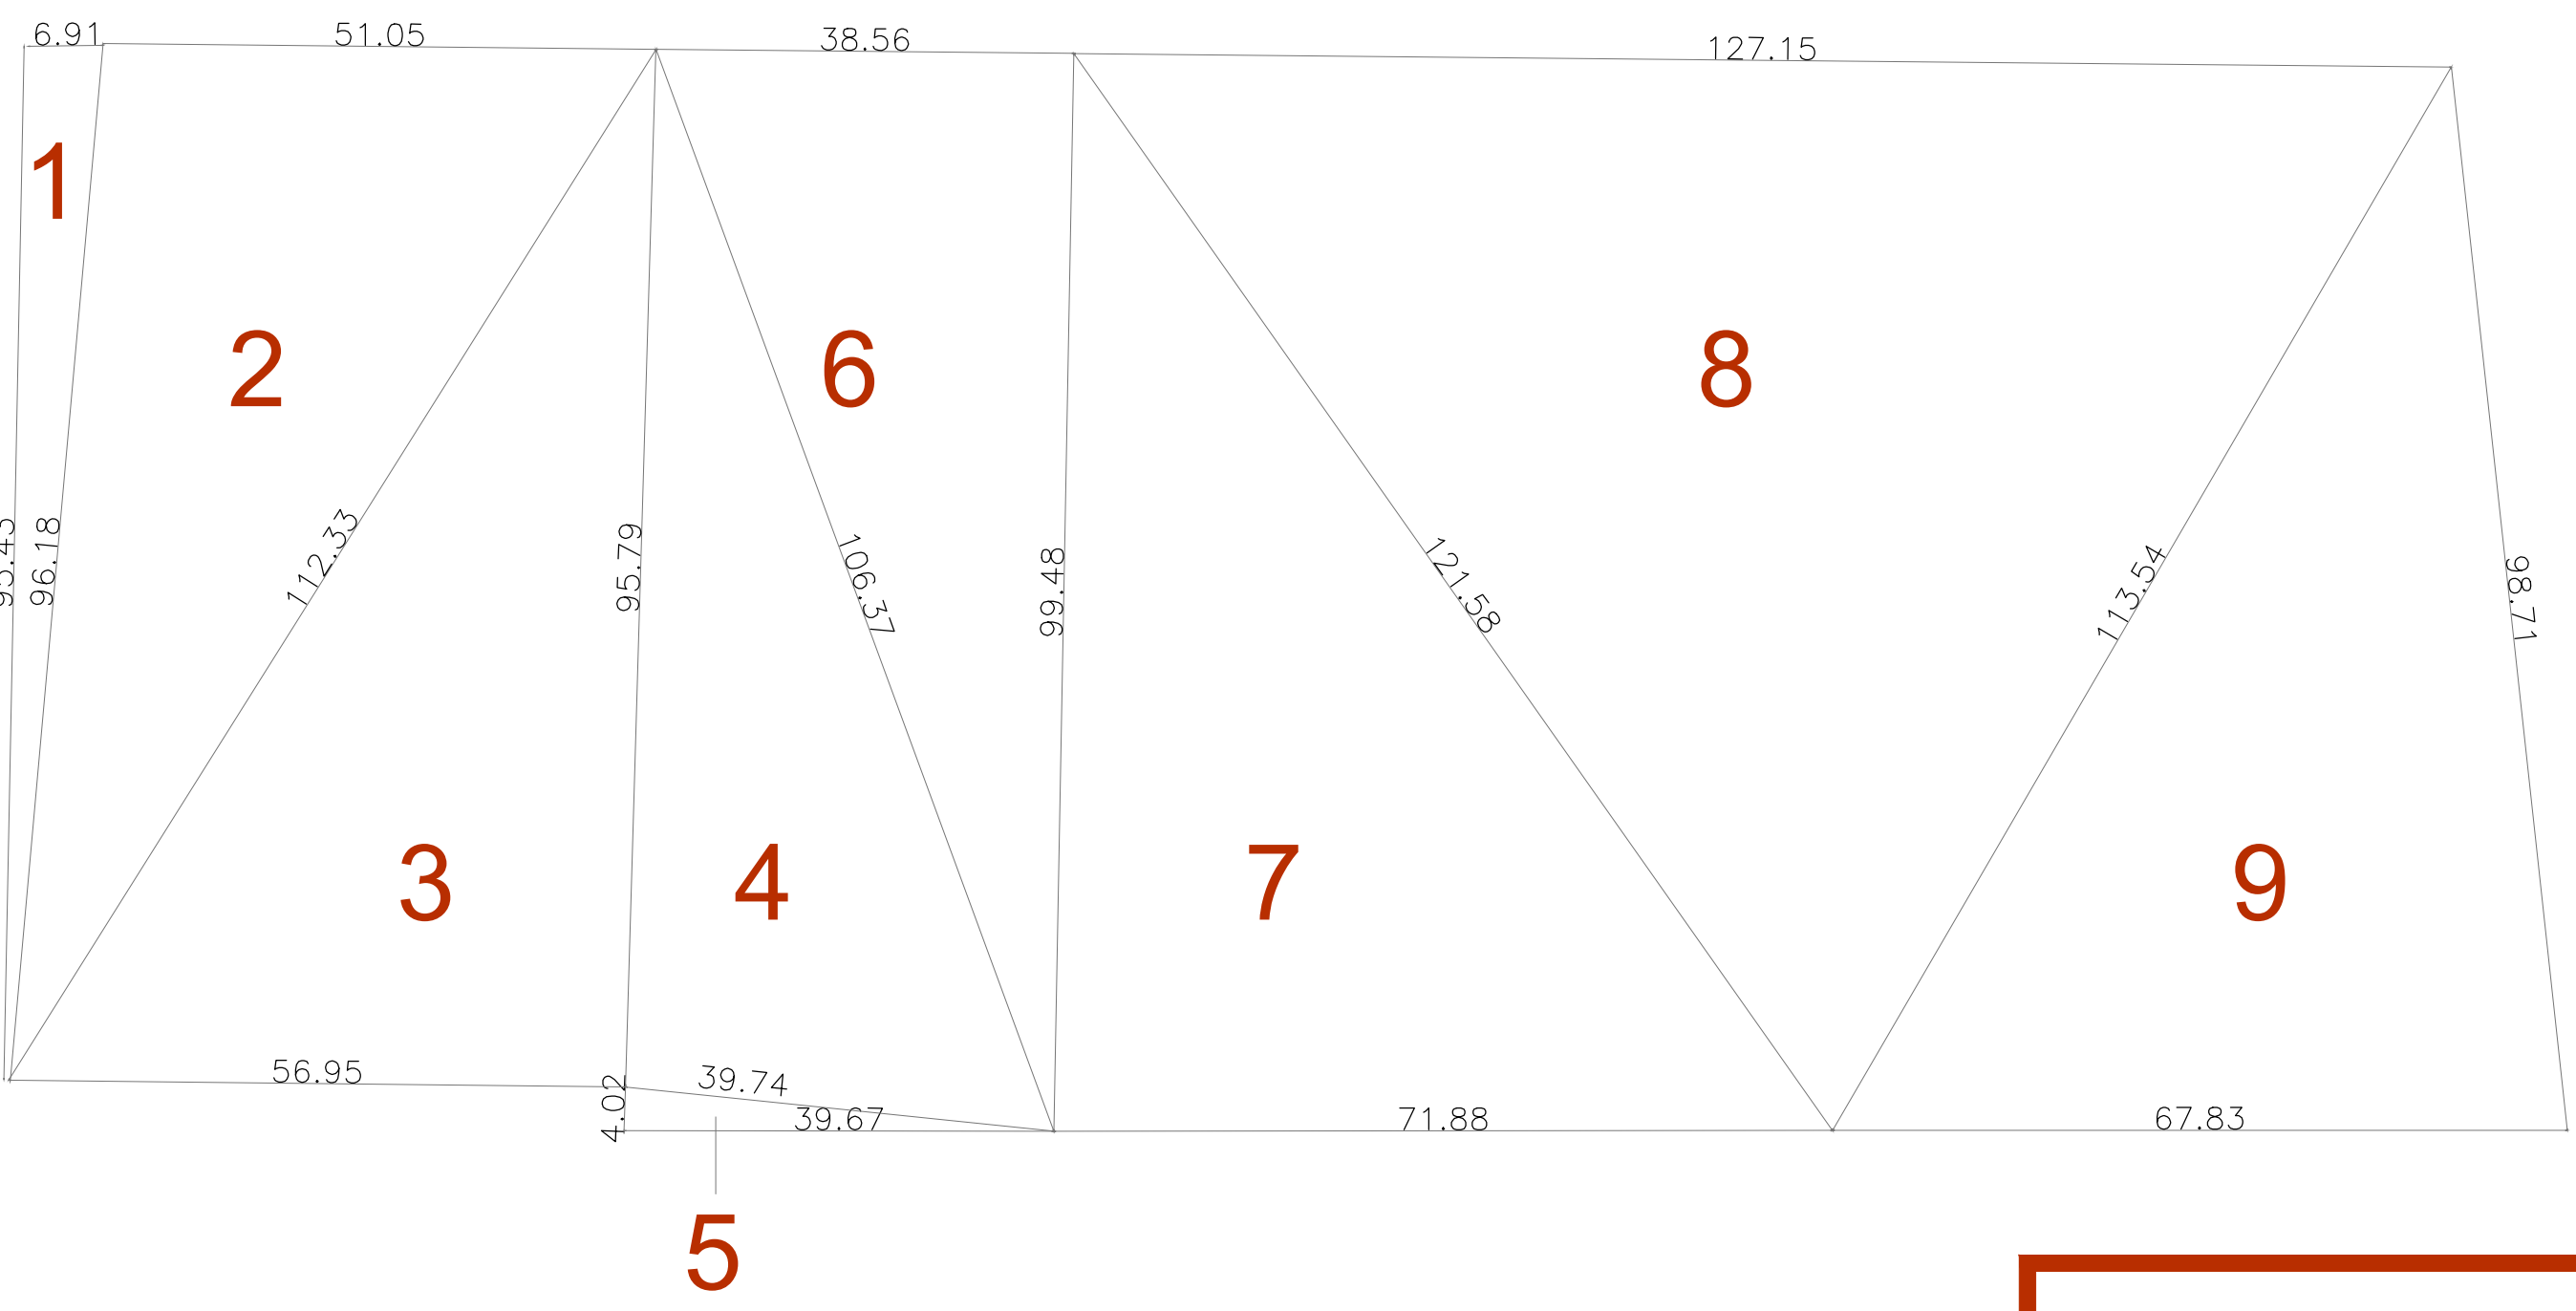

TOTALE 22.770,00 MQ

PERIMETRO AREA INTERVENTO

572-261-263-

PARTICELLA 572	5.225,00	MQ
PARTICELLA 261	6.040,00	MQ
PARTICELLA 263	13.305,00	MQ

MAPPALI OGGETTO DI INTERVENTO totale superficie catastale 22.770,00 mq

Linee di mappa

VIABILITA' PUBBLICA